



TLOCRT PRIZEMLJE

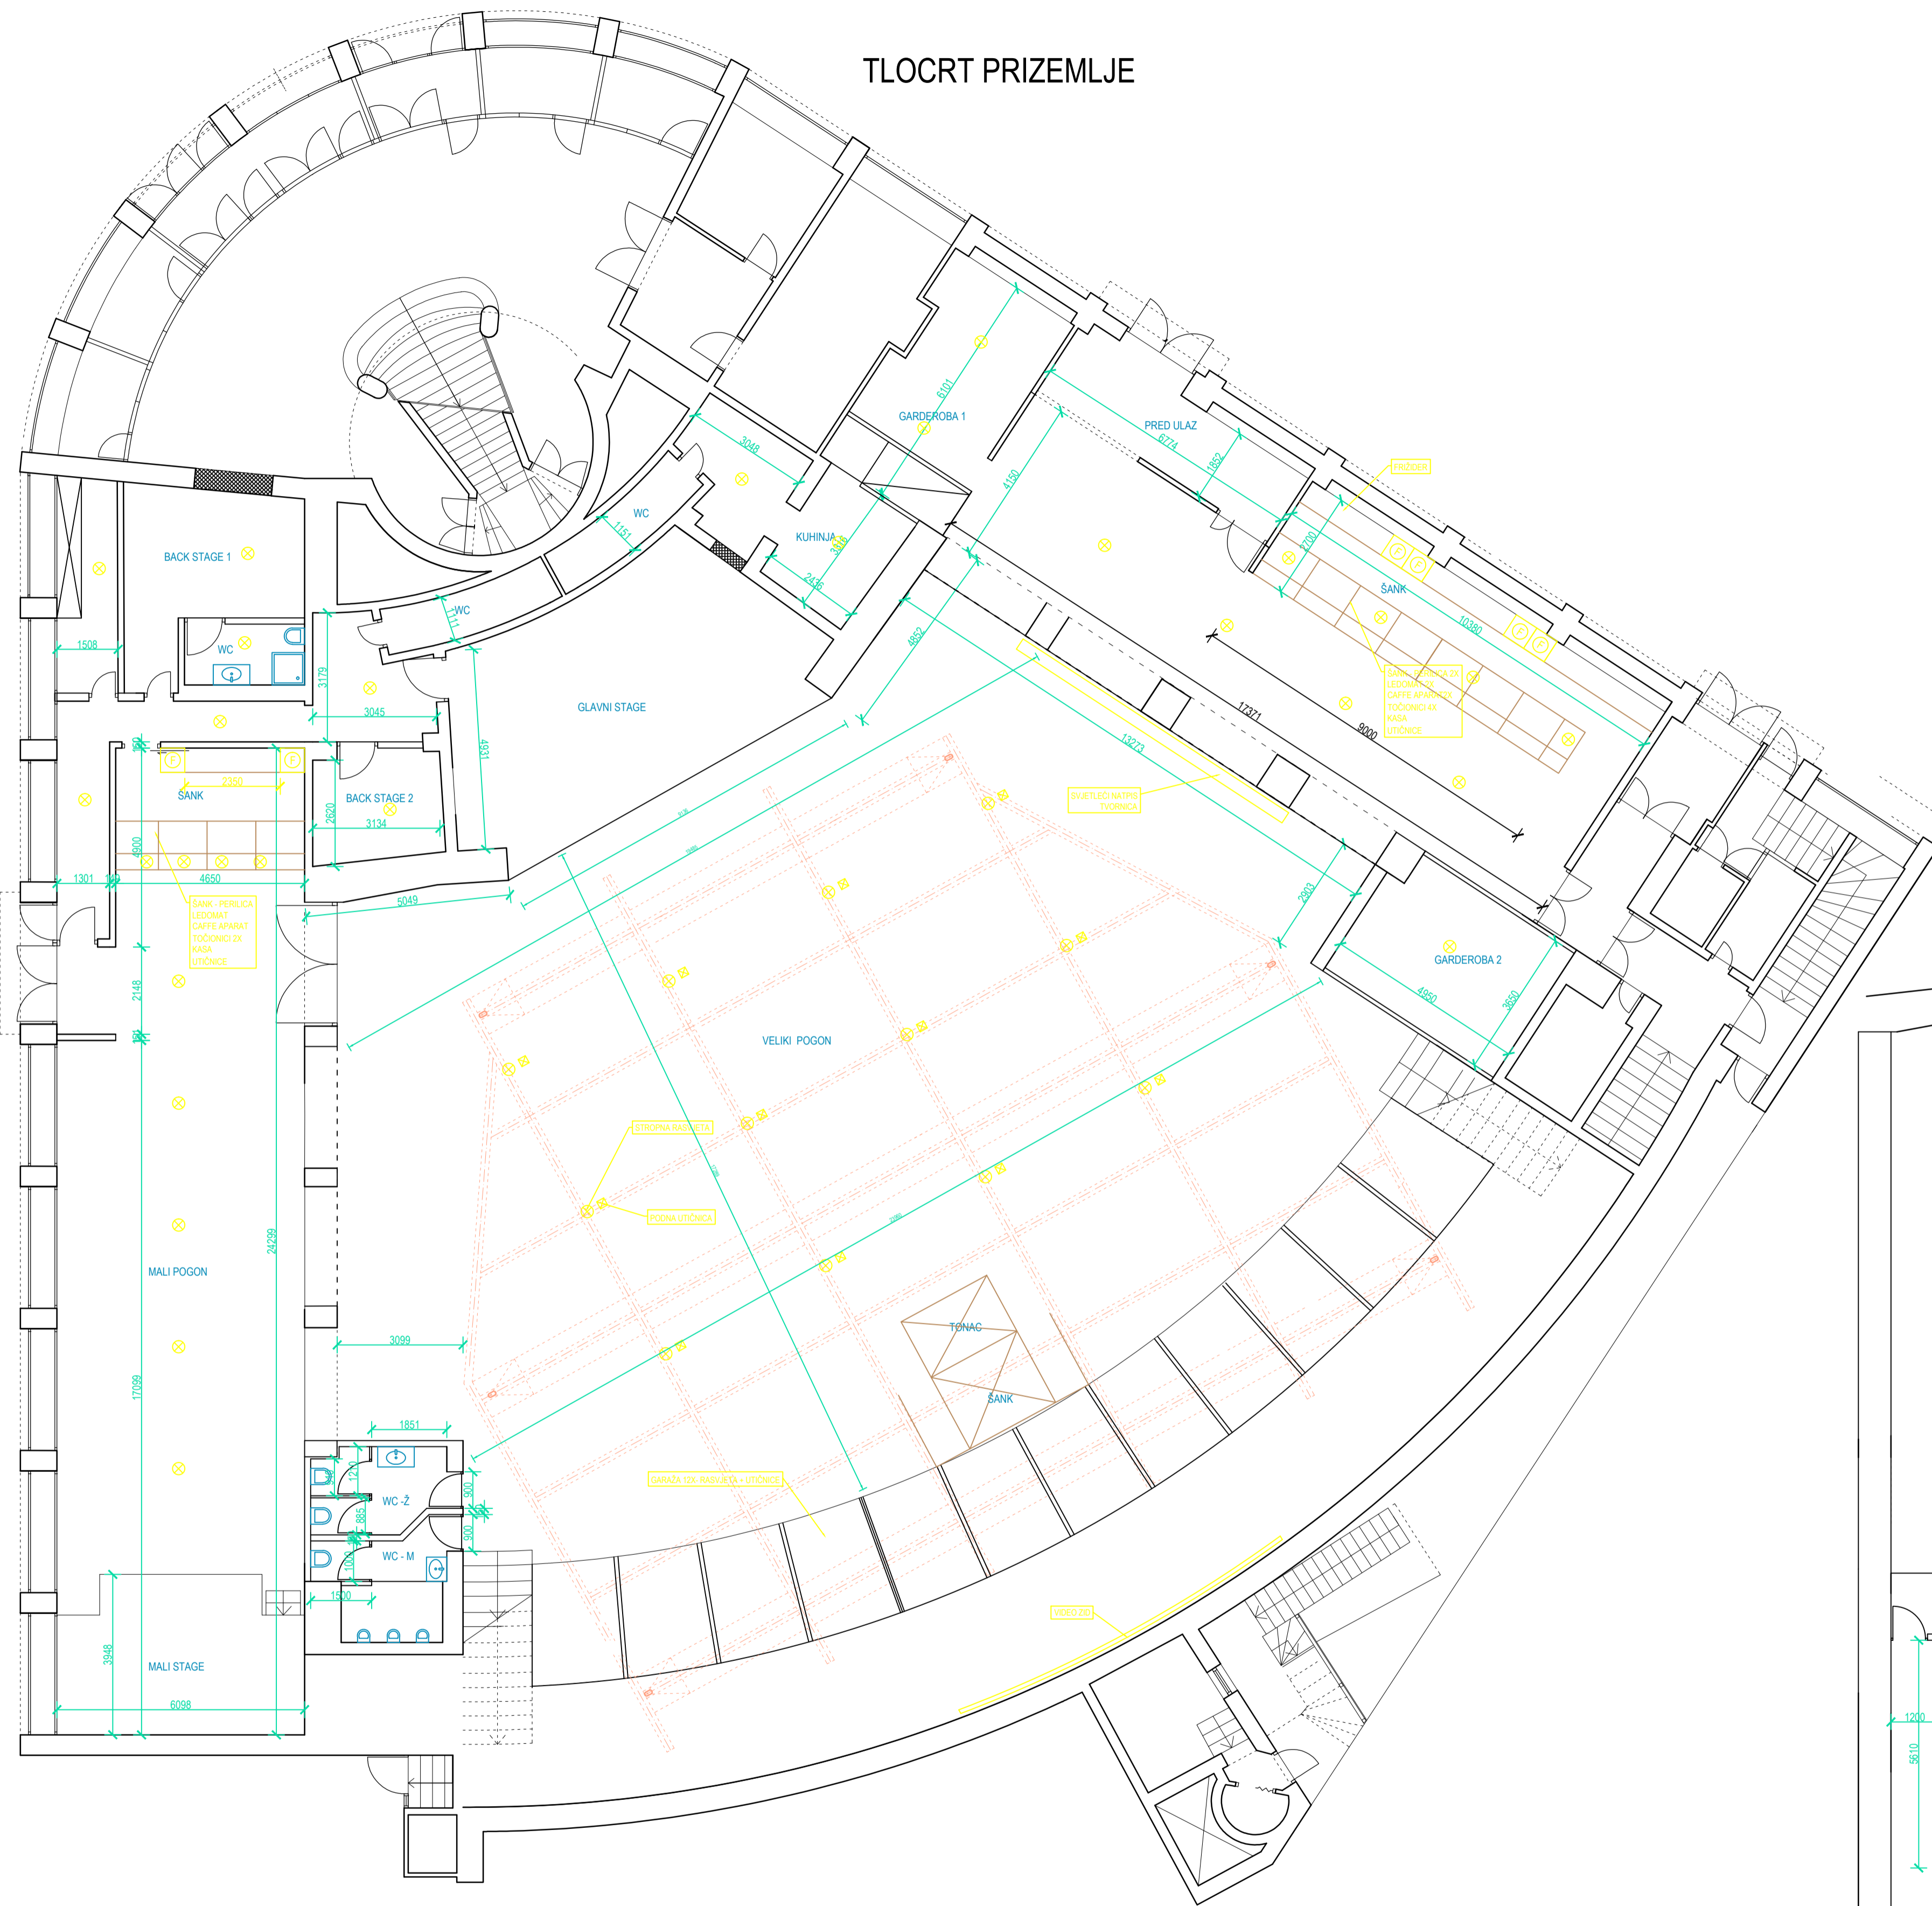

TLOCRT GALERIJA

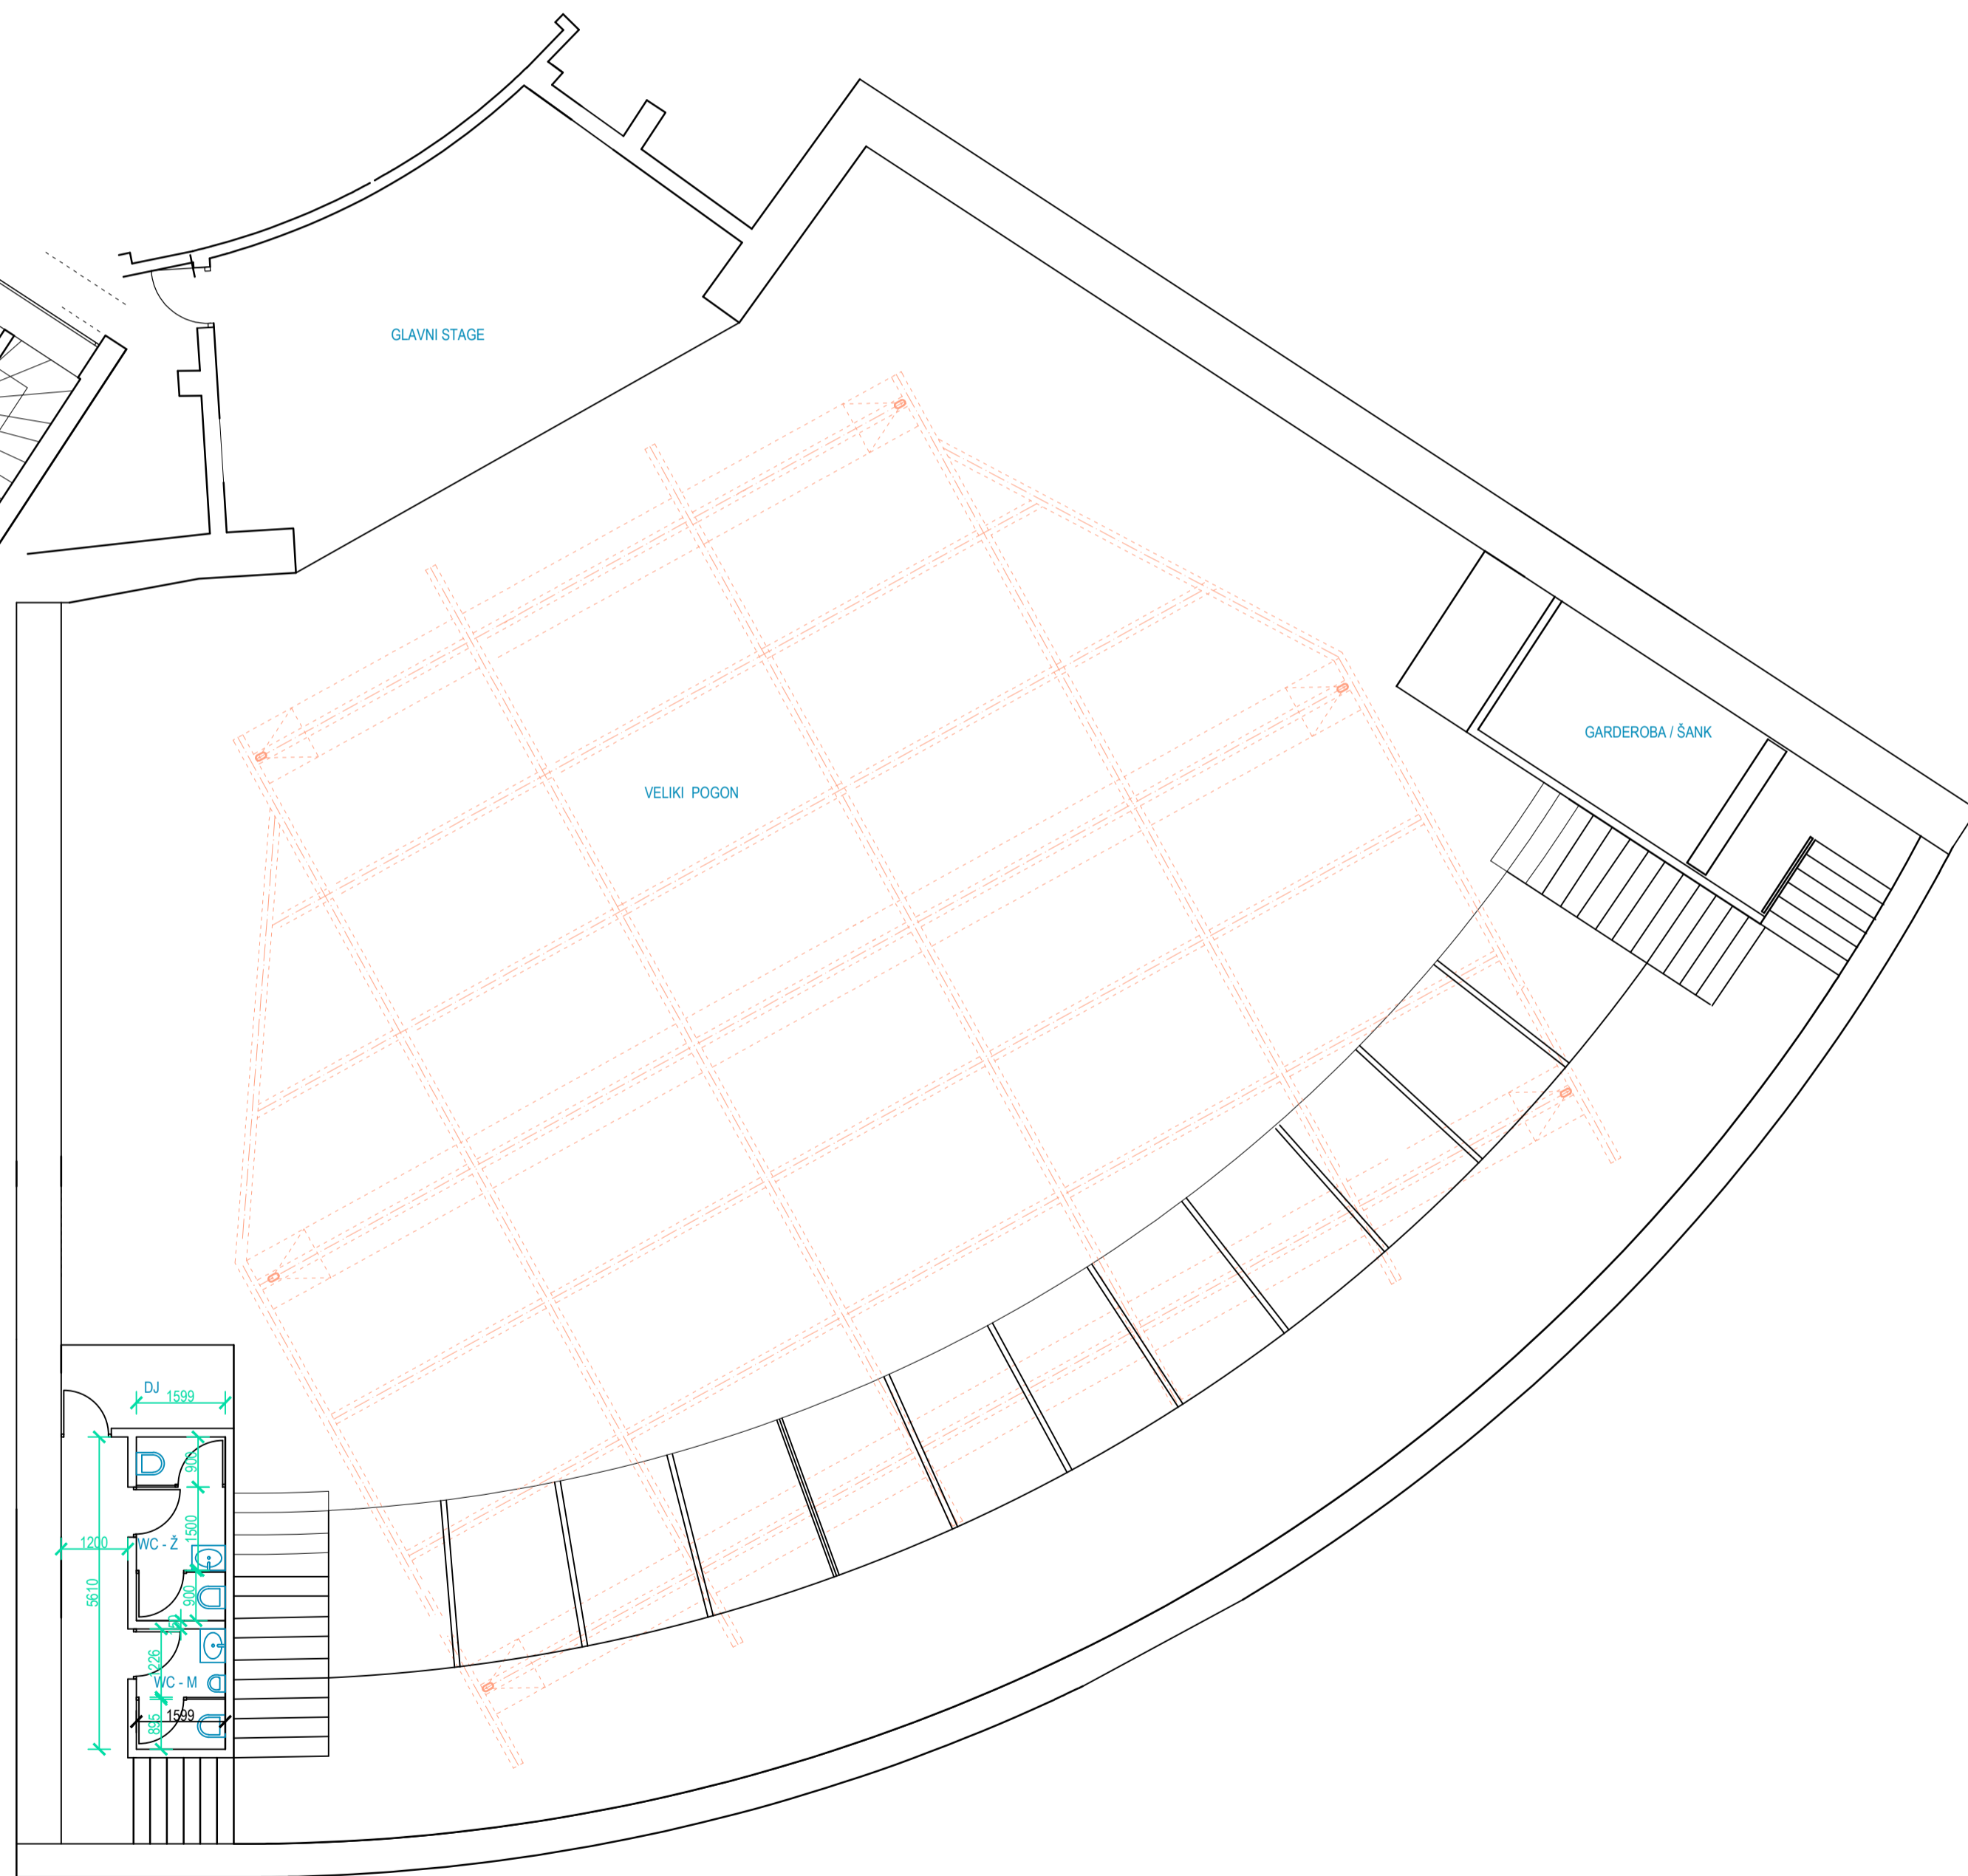

Faza crteža / State of drawing:		<input type="checkbox"/> SKICA / DRAFT	<input type="checkbox"/> ZA ODOBRENJE / FOR APPROVAL	<input checked="" type="checkbox"/> PROIZVODNJA / PRODUCTION
 Ludvig d.o.o., Dore Pejačević 3, Zagreb	Izradio / Drawing by:	M.P.		Lokacija projekta / Location of project:
	Radni nalog / Working order:	/		ZAGREB
Sadržaj - Naslov crteža / Content - Title of Drawing:		Količina / Quantity:		Mjerilo / Main scale:
IDEJNO RJEŠENJE		/		M 1:100
				Datum / Date:
				11.06.2018.
				Format / Paper size:
				A1
				Papir / Sheet:
				1/1